
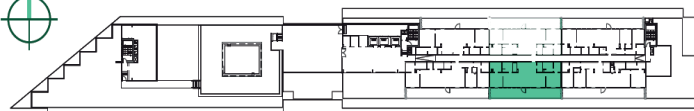


LUMEO

- appartements -

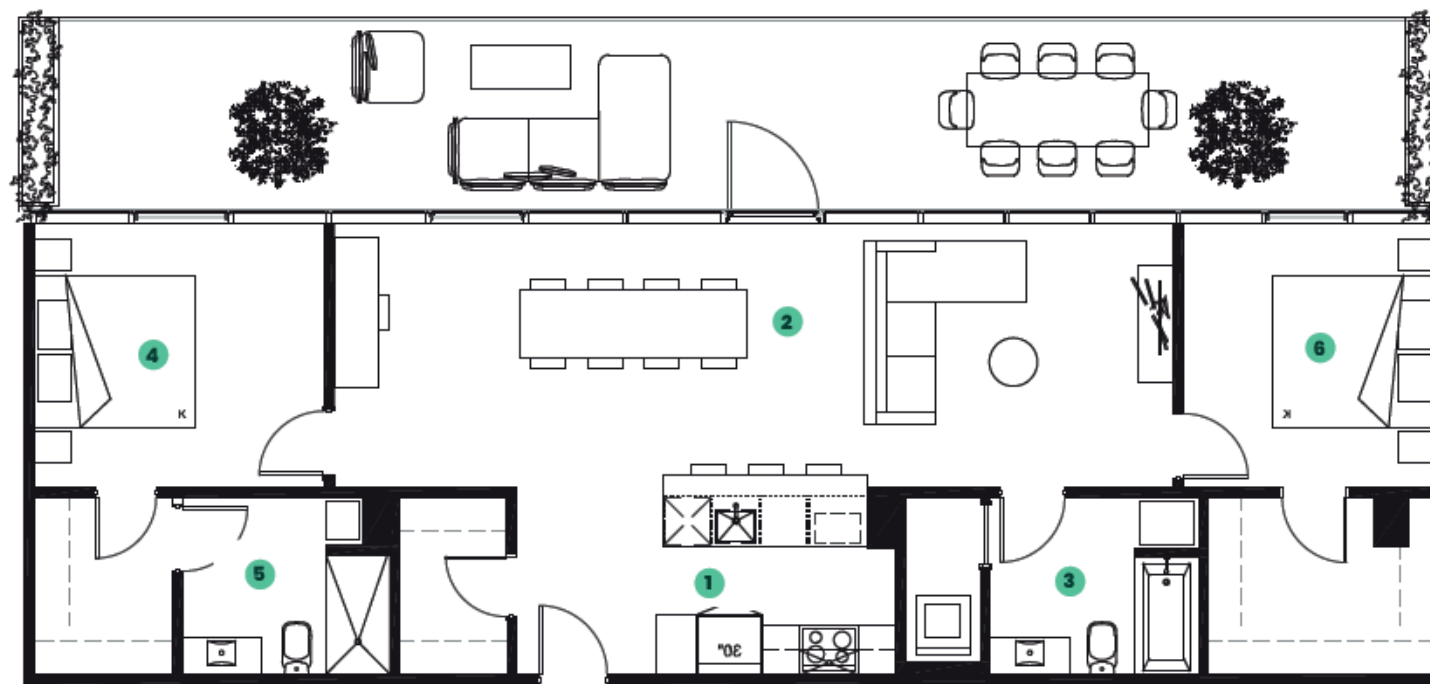

RUE DE L'ÉQUINOXE

LUMEO APPARTEMENTS / 2018-07-12

Les dimensions, superficies, caractéristiques, détails et matériaux des aires et des pièces sont approximatifs et sujets à des modifications sans préavis afin de respecter les conditions applicables à l'édifice ou au site et les exigences municipales, structurales et/ou architecturales ainsi que celles du vendeur. La superficie et l'emplacement des terrasses peuvent varier d'un étage à l'autre. Le mobilier montré l'est à titre indicatif seulement. L'illustration est un concept artistique qui peut-être sujet à erreurs et omissions. Les prix énoncés sont sujets à changements sans préavis. All areas and room dimensions, specifications, details and materials are approximate and subject to change without notice in order to comply with building or site conditions and municipal, structural and/or architectural requirements as well as the seller's conditions. Areas and locations of the terraces may vary from level to level. The furniture is shown as an example only. Plan illustration is an artist concept that might be subject to error and omissions. Condo prices may vary without notice.

1153

pi²/sq

C.7b

1 UNITÉ

923

PENTHOUSE

- 1 CUISINE / KITCHEN
10'-0" x 8'-9"
- 2 SÉJOUR / LIVING ROOM
34'-11" x 11'-0"
- 3 SALLE DE BAIN 1 / BATHROOM 1
8'-8" x 7'-5"
- 4 CHAMBRE 1 / BEDROOM 1
12'-3" x 11'-0"
- 5 SALLE DE BAIN 2 / BATHROOM 2
8'-8" x 7'-5"
- 6 CHAMBRE 3 / BEDROOM 3
10'-5" x 11'-0"

solar
UNIQVARTIER™

DEVIMCO
IMMOBILIER